

# Margaret 2024 - Equipment report

2024 WORLD

## Fixtures

#	Name	Weight	Rating
15	Clay Paky Hy B-Eye K25	27,5kg	1kW 480W
4	Martin AF-1 Fan	10kg	120W
4	MDG ATMe	16,8kg	715W
12	ProLights SunBlast 3000FC	14,3kg	1kW 728W
8	Robe Robin 800 LEDWash	11kg	430W
24	Robe Robin Pointe	15kg	470W
		1139kg 300g	60kW 996W

## Other

#	Type	Name	Weight	Rating
1	FOH Equipment	Armchair	0kg	0W
264	Panel	Generic LED Panel	10kg	
1	Console	MA3 Fullsize/Light	0kg	500W
60	Stage deck	Rectangular 2m x 1m, 1m	30kg	
2	Stage deck	Rectangular 2m x 1m, 200mm	30kg	
5	Stage deck	Rectangular 2m x 1m, 400mm	30kg	
			4650kg	500W

Project:

Margaret 2024

Project location:

WORLD

Project date:

2024







Client:

REVOLUME

Document name:

1 of 10 - TOP VIEW

Legend:

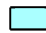-  Robin Pointe mode 1 (24)
-  Hy B-Eye K25 mode shapes (15)
-  SunBlast 3000FC mode ADV 3 (12)
-  Robin 800 LEDWash mode 3 (8)
-  AF-1 Fan (4)
-  ATMe (4)

Drawing version:

1.1

Lighting Designer:

Żarówa x Uncle Gwid

Drawing author:

Marcin "Żarówa" Gościński

marcin@mech.wtf

This drawing and it's inherited concepts are the sole property of Mech creative studio.

Therefore, neither it, nor any portion thereof, may be disclosed or reproduced in any manner without the expresses consent of said owner.

Possession of this drawing does not constitute ownership.

This illustration represents visual concept only. It does not imply structural suitability or fitness. It's creator takes no responsibility for it's safe execution.

These concept are intended for this production only and may not be used for any other.

Scale: 1:77,52

Project:

Margaret 2024

Project location:

WORLD

Project date:

2024







Client:

REVOLUME

Document name:

2 of 10 - FRONT VIEW

Legend:

-  Robin Pointe mode 1 (24)
-  Hy B-Eye K25 mode shapes (15)
-  SunBlast 3000FC mode ADV.3 (12)
-  Robin 800 LEDWash mode 3 (8)
-  AF-1 Fan (4)
-  ATMe (4)

Drawing version:

1.1

Lighting Designer:

Żarówka x Uncle Gwid

Drawing author:


Marcin "Żarówka" Gościński

marcin@mech.wtf

This drawing and its inherited concepts are the sole property of Mech creative studio. Therefore, neither it, nor any portion thereof, may be disclosed or reproduced in any manner without the express consent of said owner. Possession of this drawing does not constitute ownership.

This illustration represents visual concept only. It does not imply structural suitability or fitness. It's creator takes no responsibility for its safe execution.

These concepts are intended for this production only and may not be used for any other.

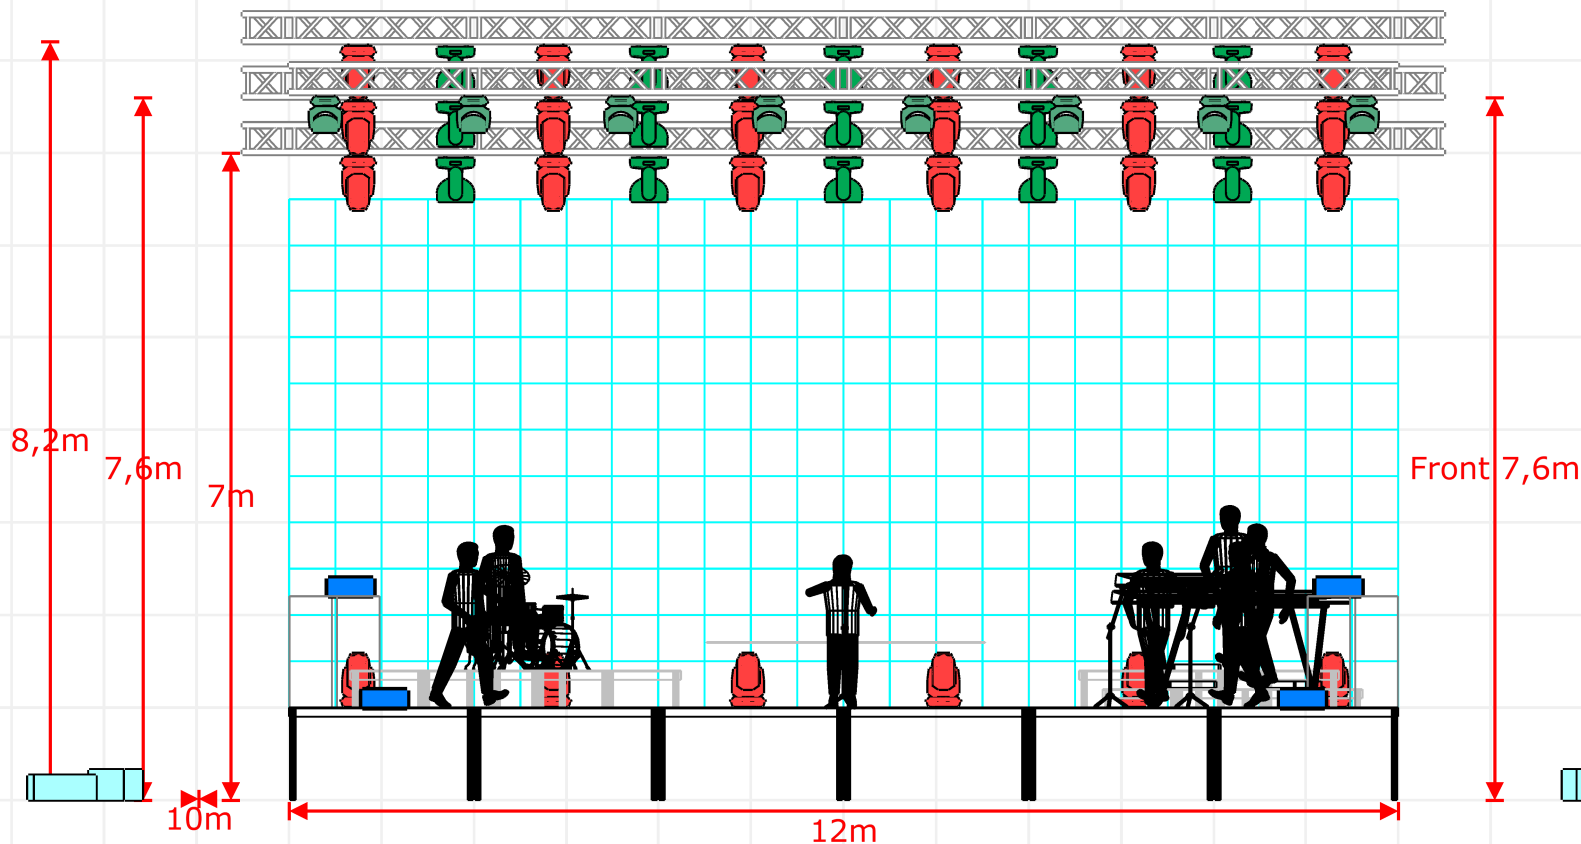

Scale: 1:81,85

Project:

Margaret 2024

Project location:

WORLD

Project date:

2024







Client:

REVOLUME

Document name:

3 of 10 - SIDE VIEW

Legend:

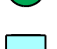-  Robin Pointe mode 1 (24)
-  Hy B-Eye K25 mode shapes (15)
-  SunBlast 3000FC mode ADV.3 (12)
-  Robin 800 LEDWash mode 3 (8)
-  AF-1 Fan (4)
-  ATMe (4)

Drawing version:

1.1

Lighting Designer:

Żarówka x Uncle Gwid

Drawing author:

Marcin "Żarówka" Gościński


marcin@mech.wtf

This drawing and its inherited concepts are the sole property of Mech creative studio. Therefore, neither it, nor any portion thereof, may be disclosed or reproduced in any manner without the express consent of said owner. Possession of this drawing does not constitute ownership.

This illustration represents visual concept only. It does not imply structural suitability or fitness. Its creator takes no responsibility for its safe execution.

These concepts are intended for this production only and may not be used for any other.

Scale: 1:74,80

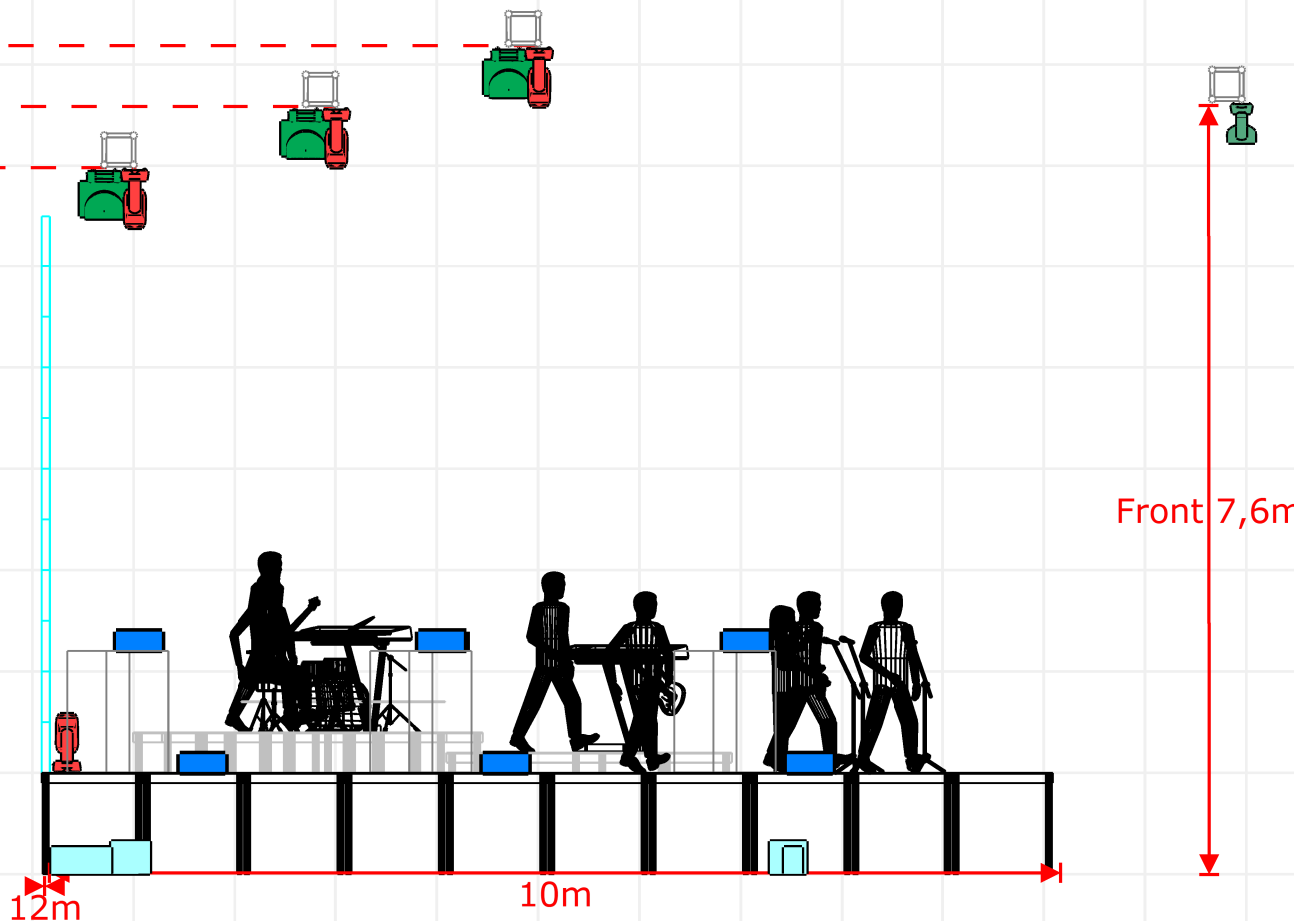



Project:

Margaret 2024

Project location:

WORLD

Project date:

2024







Client:

REVOLUME

Document name:

4 of 10 - PERSPECTIVE VIEW

Legend:

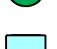-  Robin Pointe mode 1 (24)
-  Hy B-Eye K25 mode shapes (15)
-  SunBlast 3000FC mode ADV.3 (12)
-  Robin 800 LEDWash mode 3 (8)
-  AF-1 Fan (4)
-  ATMe (4)

Drawing version:

1.1

Lighting Designer:

Żarówka x Uncle Gwid

Drawing author:


Marcin "Żarówka" Gościński

marcin@mech.wtf

This drawing and it's inherited concepts are the sole property of Mech creative studio. Therefore, neither it, nor any portion thereof, may be disclosed or reproduced in any manner without the expresses consent of said owner. Possession of this drawing does not constitute ownership.

This illustration represents visual concept only. It does not imply structural suitability or fitness. It's creator takes no responsibility for it's safe execution.

These concept are intended for this production only and may not be used for any other.

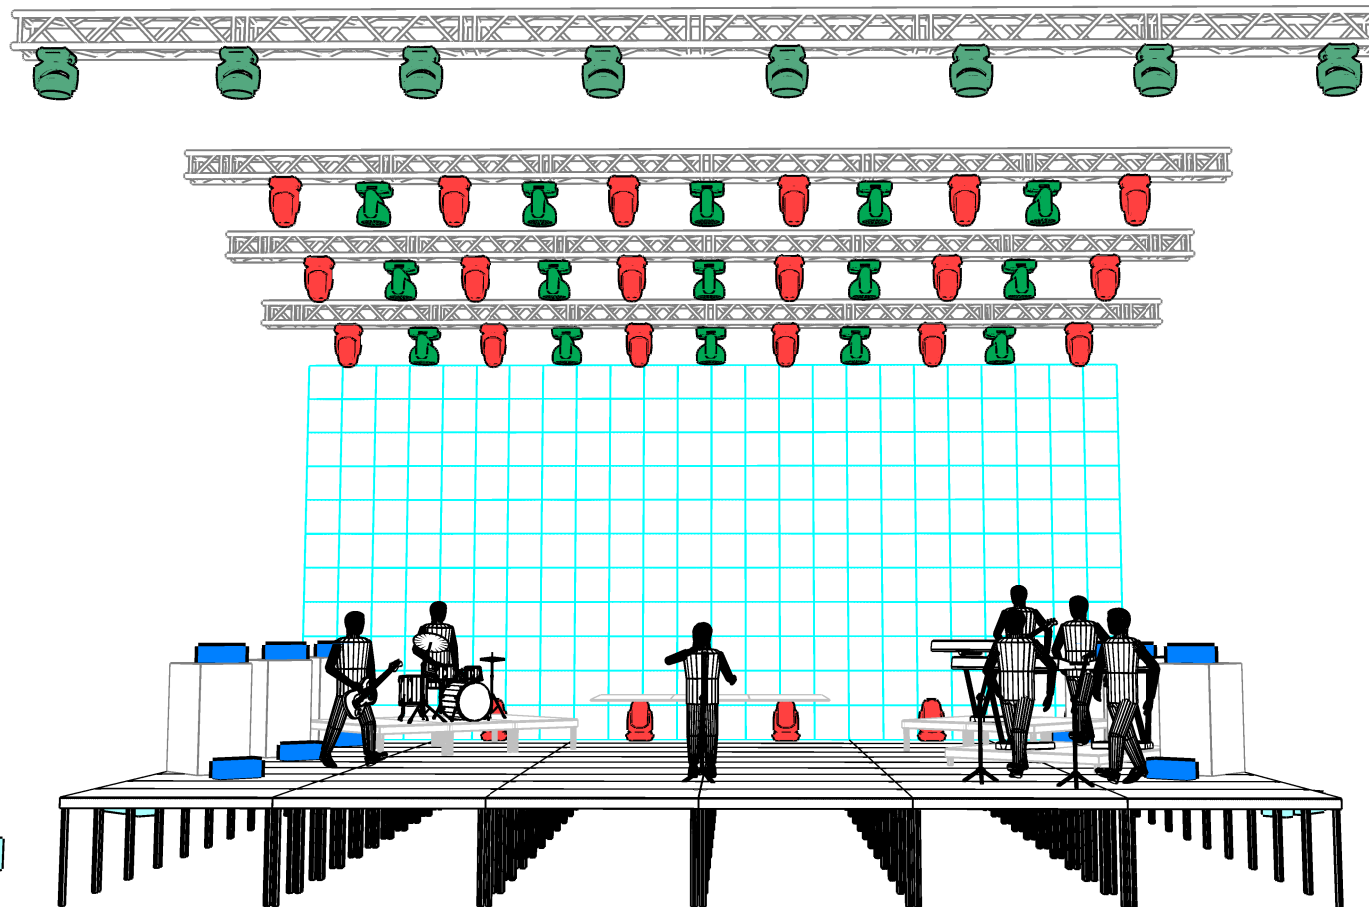

Project:

Margaret 2024

Project location:

WORLD

Project date:

2024







Client:

REVOLUME

Document name:

5 of 10 - PERSPECTIVE VIEW

Legend:

-  Robin Pointe mode 1 (24)
-  Hy B-Eye K25 mode shapes (15)
-  SunBlast 3000FC mode ADV.3 (12)
-  Robin 800 LEDWash mode 3 (8)
-  AF-1 Fan (4)
-  ATMe (4)

Drawing version:

1.1

Lighting Designer:

Żarówka x Uncle Gwid

Drawing author:

Marcin "Żarówka" Gościński

marcin@mech.wtf


This drawing and it's inherited concepts are the sole property of Mech creative studio.

Therefore, neither it, nor any portion thereof, may be disclosed or reproduced in any manner without the expresses consent of said owner.

Possession of this drawing does not constitute ownership.

This illustration represents visual concept only. It does not imply structural suitability or fitness. It's creator takes no responsibility for it's safe execution.

These concept are intended for this production only and may not be used for any other.

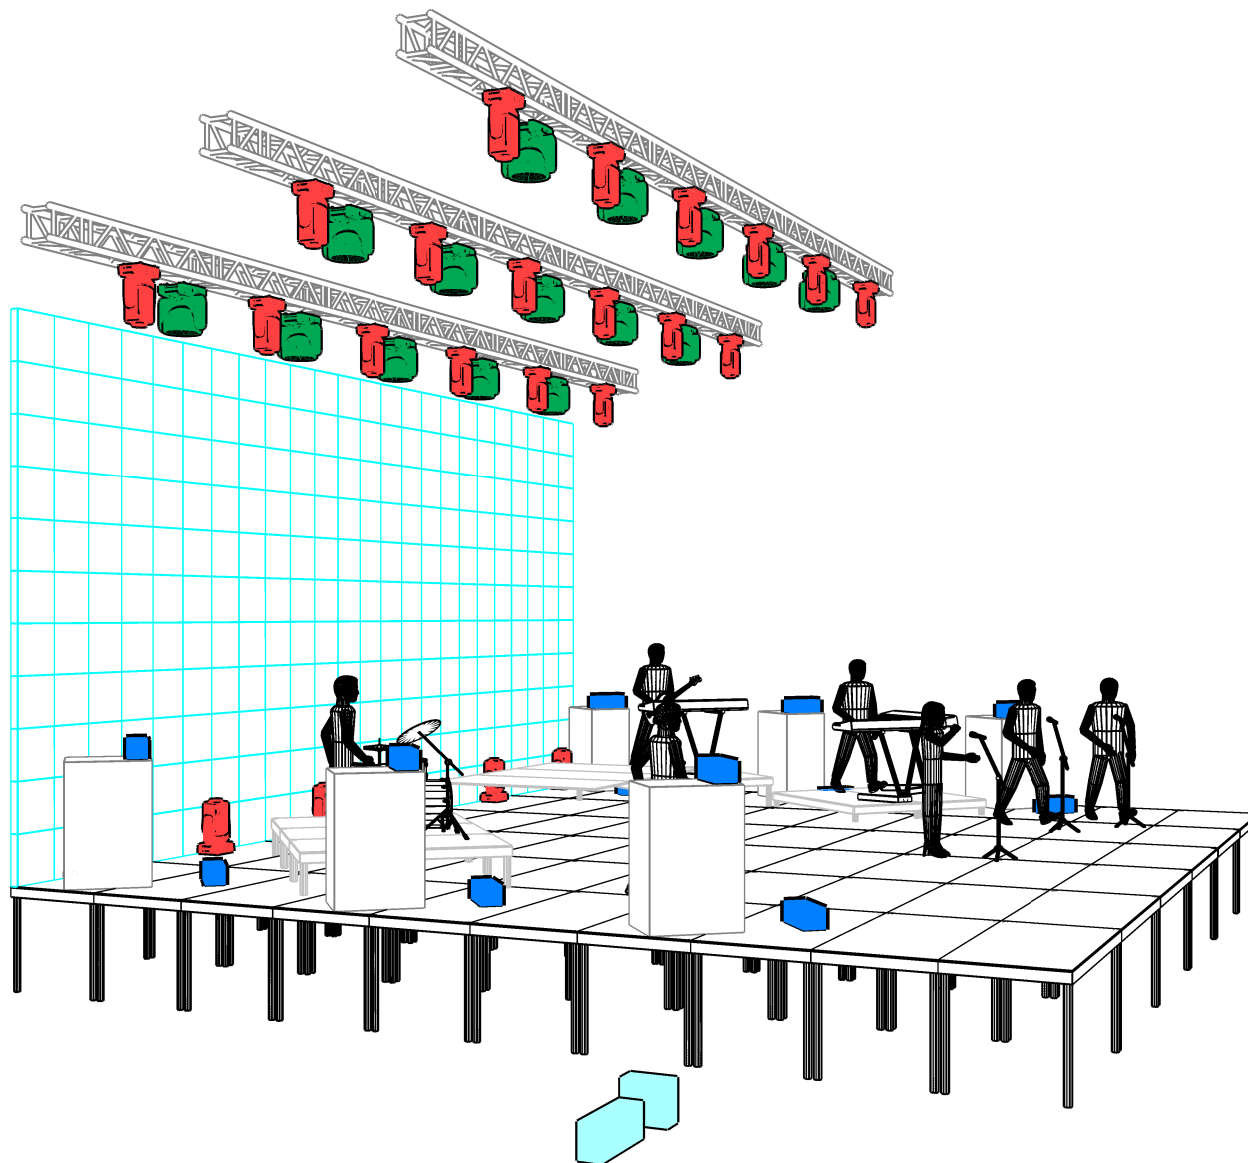

Project:  
Margaret 2024







Project location:  
WORLD

Project date:  
2024

Client:  
REVOLUME

Document name:  
6 of 10 - PATCH - FRONT VIEW

Legend:


-  Robin Pointe mode 1 (24)
-  Hy B-Eye K25 mode shapes (15)
-  SunBlast 3000FC mode ADV.3 (12)
-  Robin 800 LEDWash mode 3 (8)
-  AF-1 Fan (4)
-  ATMe (4)

Drawing version:  
1.1

Lighting Designer:  
Żarówka x Uncle Gwid

Drawing author:  
Marcin "Żarówka" Gościński  
marcin@mech.wtf

This drawing and it's inherited concepts are the sole property of Mech creative studio. Therefore, neither it, nor any portion thereof, may be disclosed or reproduced in any manner without the expresses consent of said owner. Possession of this drawing does not constitute ownership. This illustration represents visual concept only. It does not imply structural suitability or fitness. It's creator takes no responsibility for it's safe execution. These concept are intended for this production only and may not be used for any other.

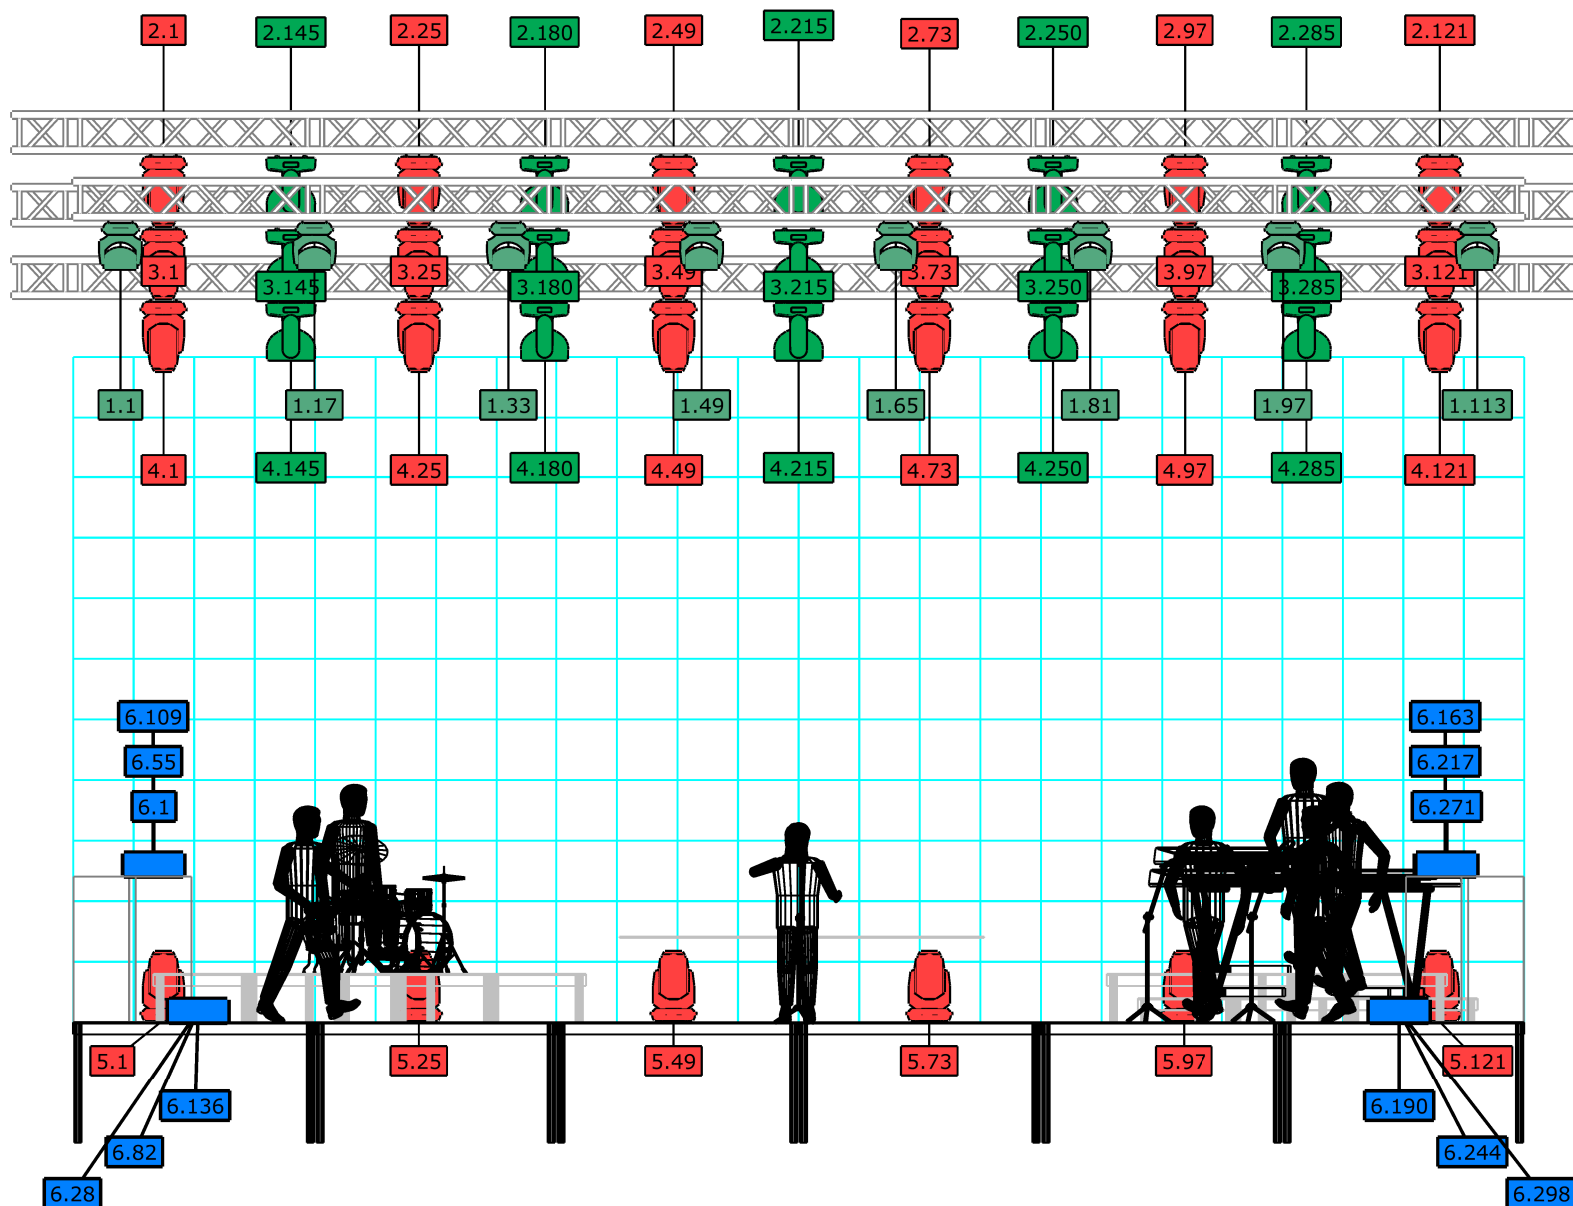

Project:

Margaret 2024

Project location:

WORLD

Project date:

2024







Client:

REVOLUME

Document name:

7 of 10 - PATCH - TOP VIEW

Legend:

-  Robin Pointe mode 1 (24)
-  Hy B-Eye K25 mode shapes (15)
-  SunBlast 3000FC mode ADV.3 (12)
-  Robin 800 LEDWash mode 3 (8)
-  AF-1 Fan (4)
-  ATMe (4)

Drawing version:

1.1

Lighting Designer:

Żarówka x Uncle Gwid

Drawing author:

Marcin "Żarówka" Gościński

marcin@mech.wtf


This drawing and it's inherited concepts are the sole property of Mech creative studio.

Therefore, neither it, nor any portion thereof, may be disclosed or reproduced in any manner without the express consent of said owner.

Possession of this drawing does not constitute ownership.

This illustration represents visual concept only. It does not imply structural suitability or fitness. It's creator takes no responsibility for it's safe execution.

These concept are intended for this production only and may not be used for any other.

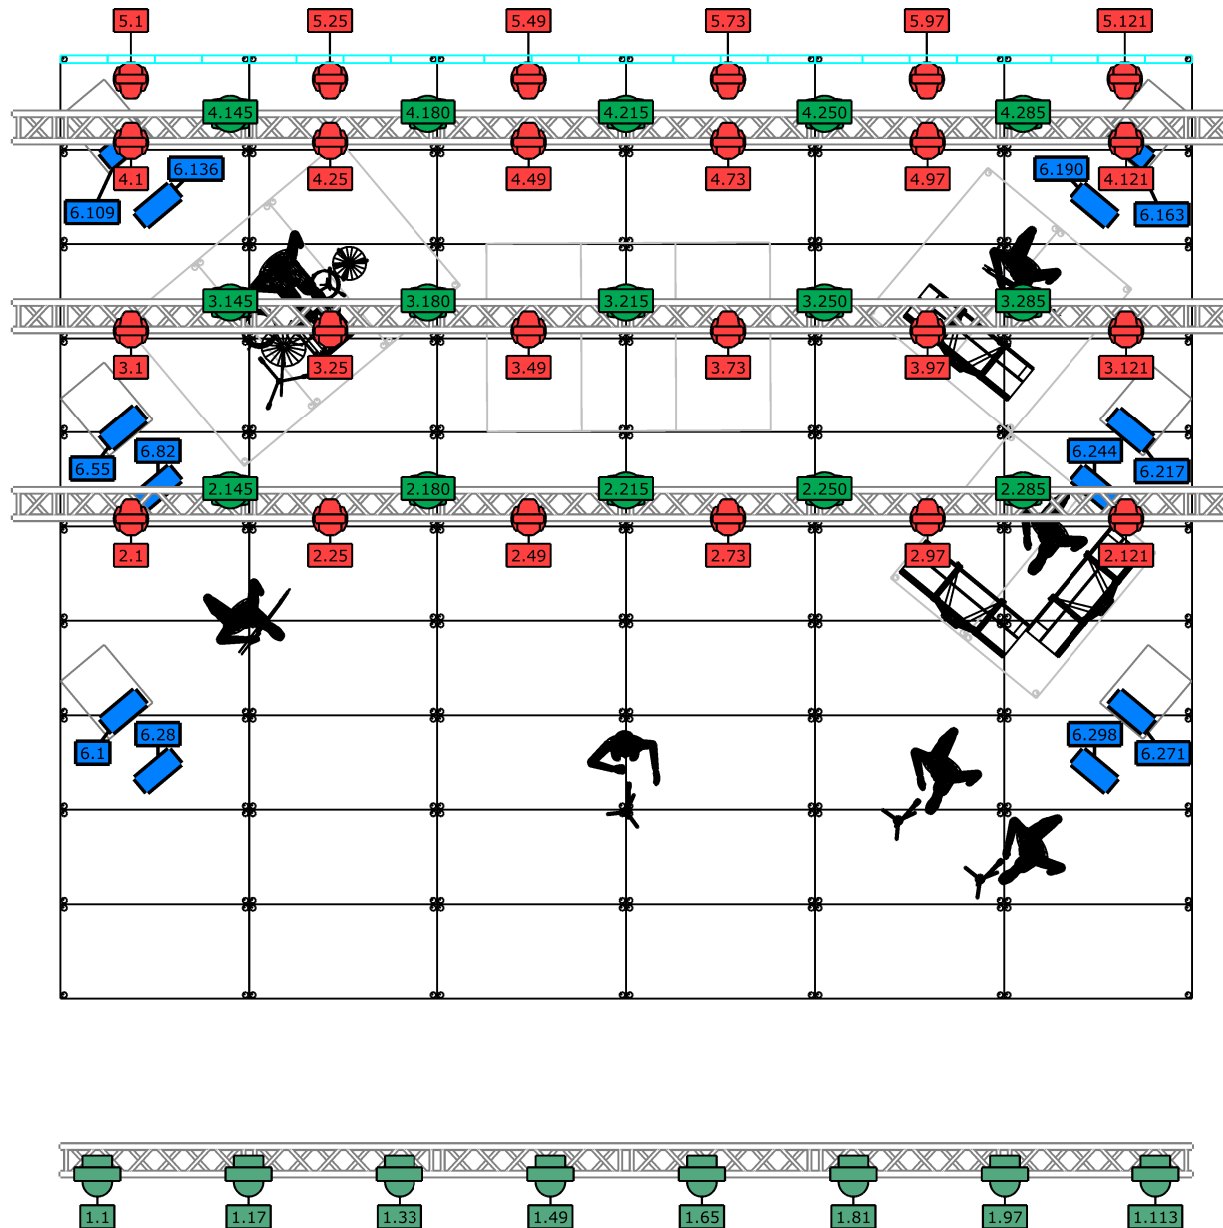

Project:

Margaret 2024

Project location:

WORLD

Project date:

2024

Client:

REVOLUME

Document name:

8 of 10 - LED WALL

Legend:



Robin Pointe mode 1 (24)



Hy B-Eye K25 mode shapes (15)



SunBlast 3000FC mode ADV.3 (12)



Robin 800 LEDWash mode 3 (8)



AF-1 Fan (4)



ATMe (4)

Drawing version:

1.1

Lighting Designer:

Żarówa x Uncle Gwid

Drawing author:

Marcin "Żarówa" Gościński

marcin@mech.wtf


This drawing and it's inherited concepts are the sole property of Mech creative studio.

Therefore, neither it, nor any portion thereof, may be disclosed or reproduced in any manner without the expresses consent of said owner.

Possession of this drawing does not constitute ownership.

This illustration represents visual concept only. It does not imply structural suitability or fitness. It's creator takes no responsibility for it's safe execution.

These concept are intended for this production only and may not be used for any other.

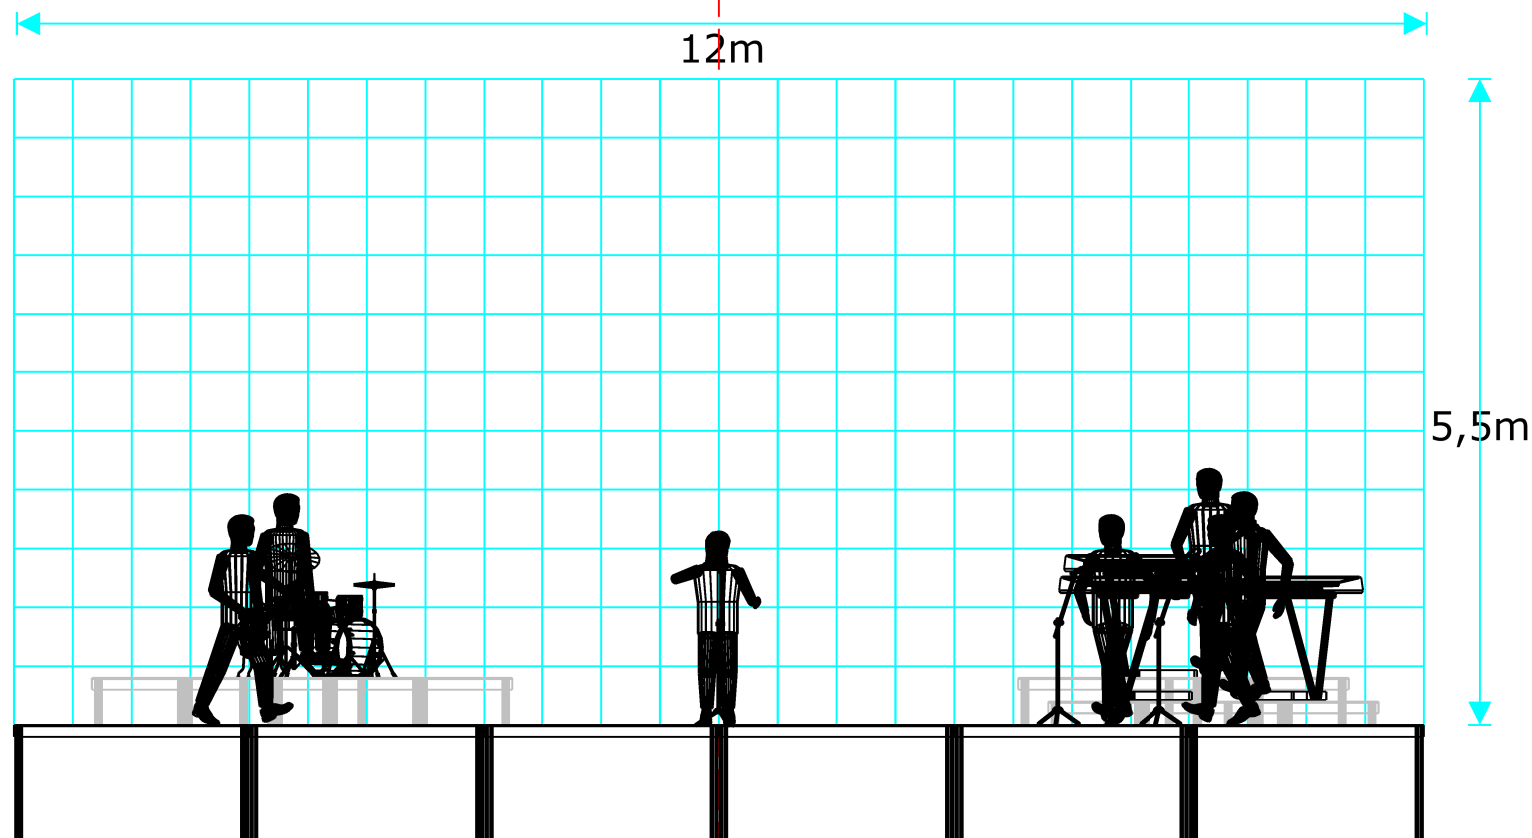

Project:

Margaret 2024

Project location:

WORLD

Project date:

2024

Client:

REVOLUME

Document name:

9 of 10 - FLOOR

Legend:



Robin Pointe (24)



Hy B-Eye K25 (15)



SunBlast 3000FC (12)



Robin 800 LEDWash (8)



AF-1 Fan (4)



ATMe (4)

Drawing version:

1.1

Lighting Designer:

Żarówka x Uncle Gwid

Drawing author:

Marcin "Żarówka" Gościński

marcin@mech.wtf


This drawing and its inherited concepts are the sole property of Mech creative studio.


Therefore, neither it, nor any portion thereof, may be disclosed or reproduced in any manner without the express consent of said owner.

Possession of this drawing does not constitute ownership.

This illustration represents visual concept only. It does not imply structural suitability or fitness. It's creator takes no responsibility for its safe execution.

These concepts are intended for this production only and may not be used for any other.

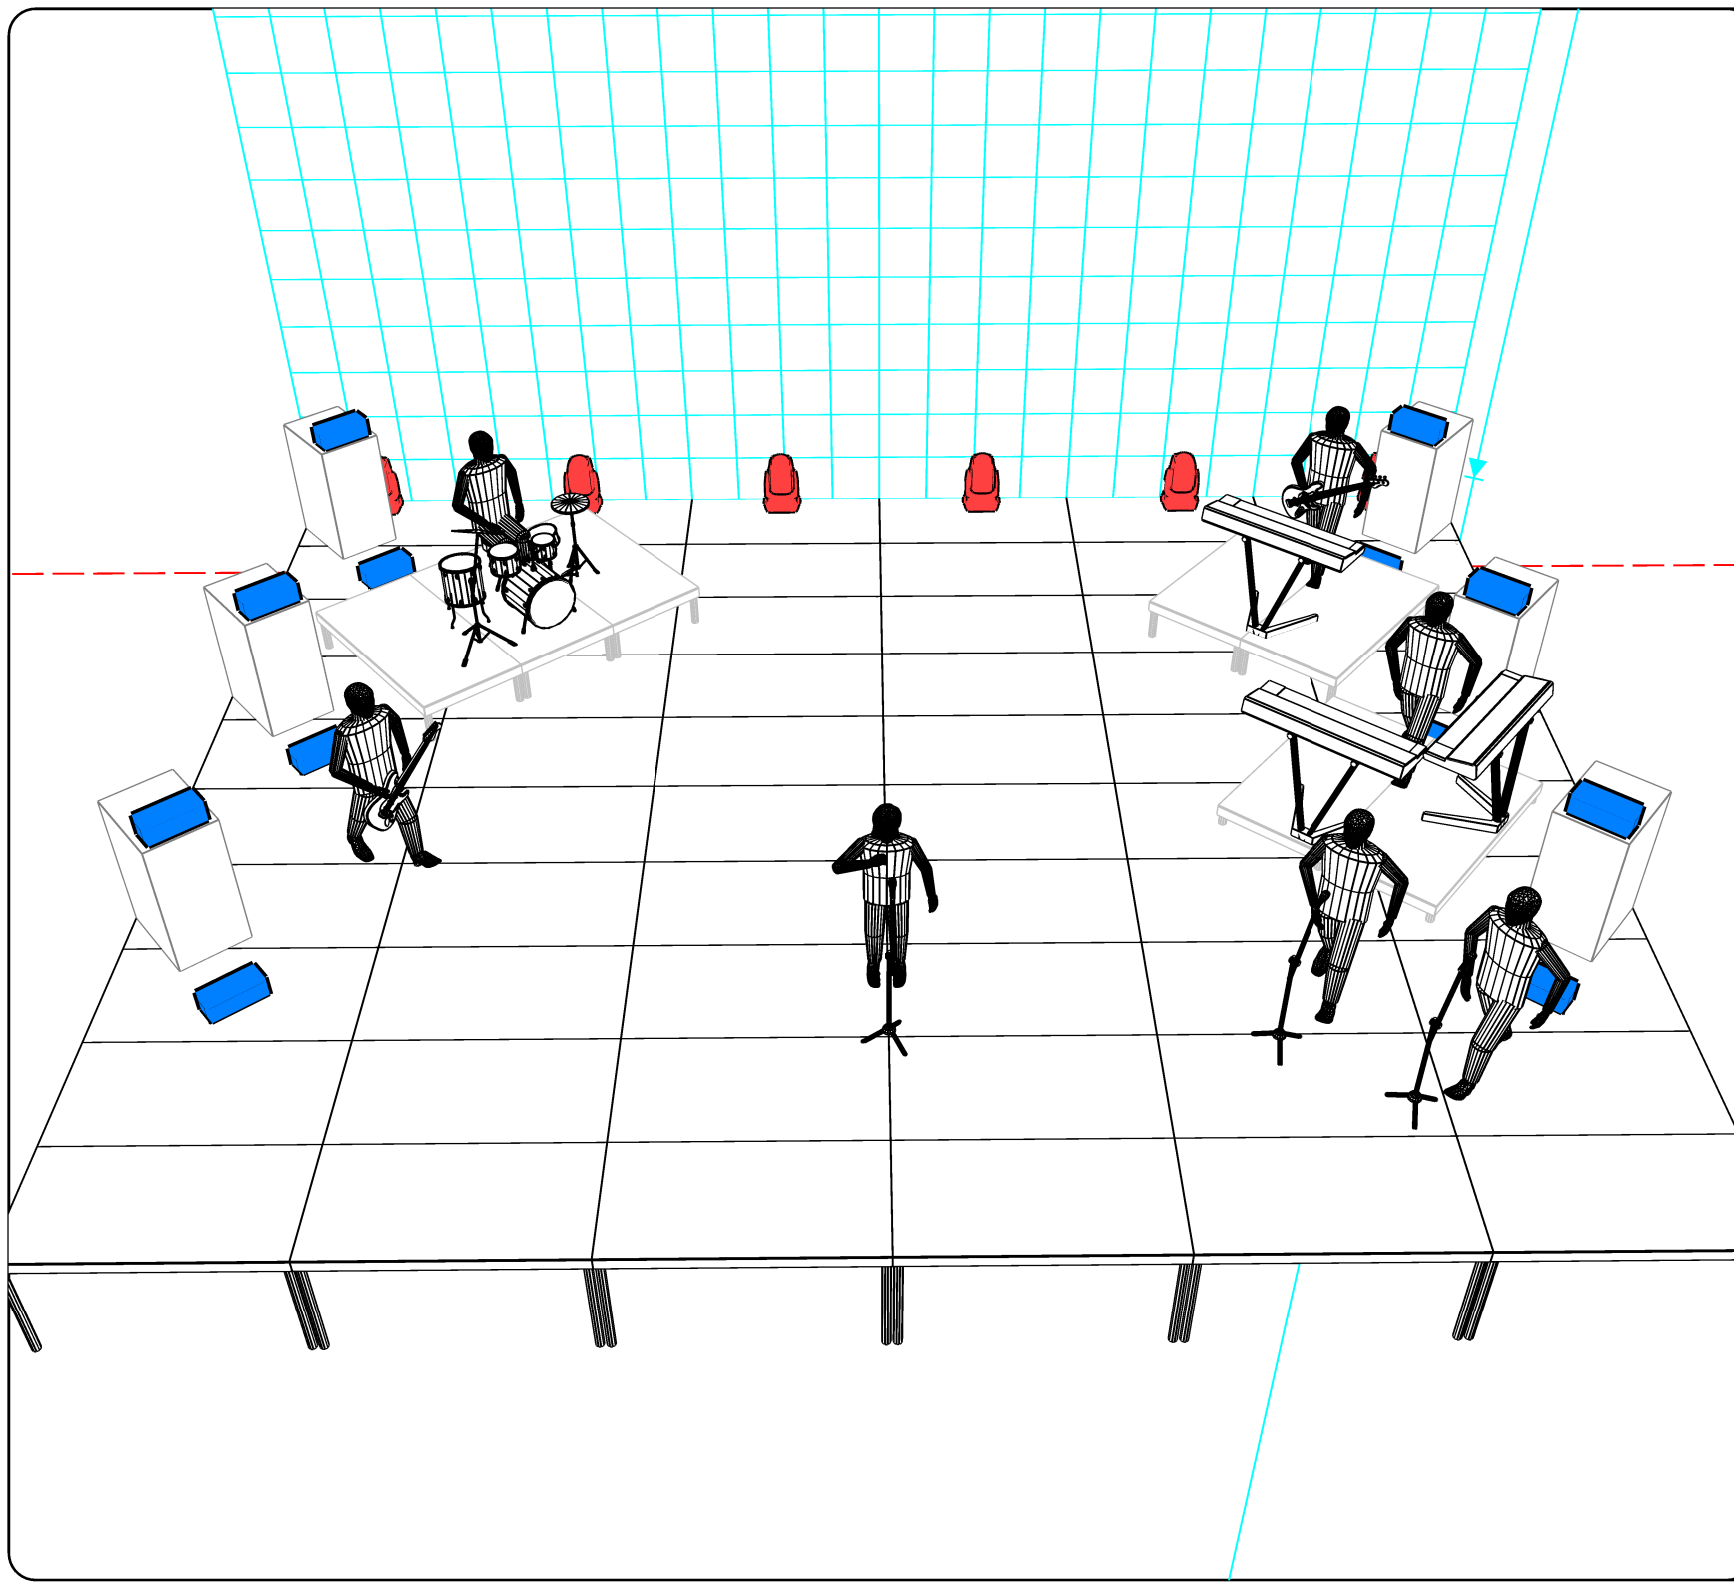

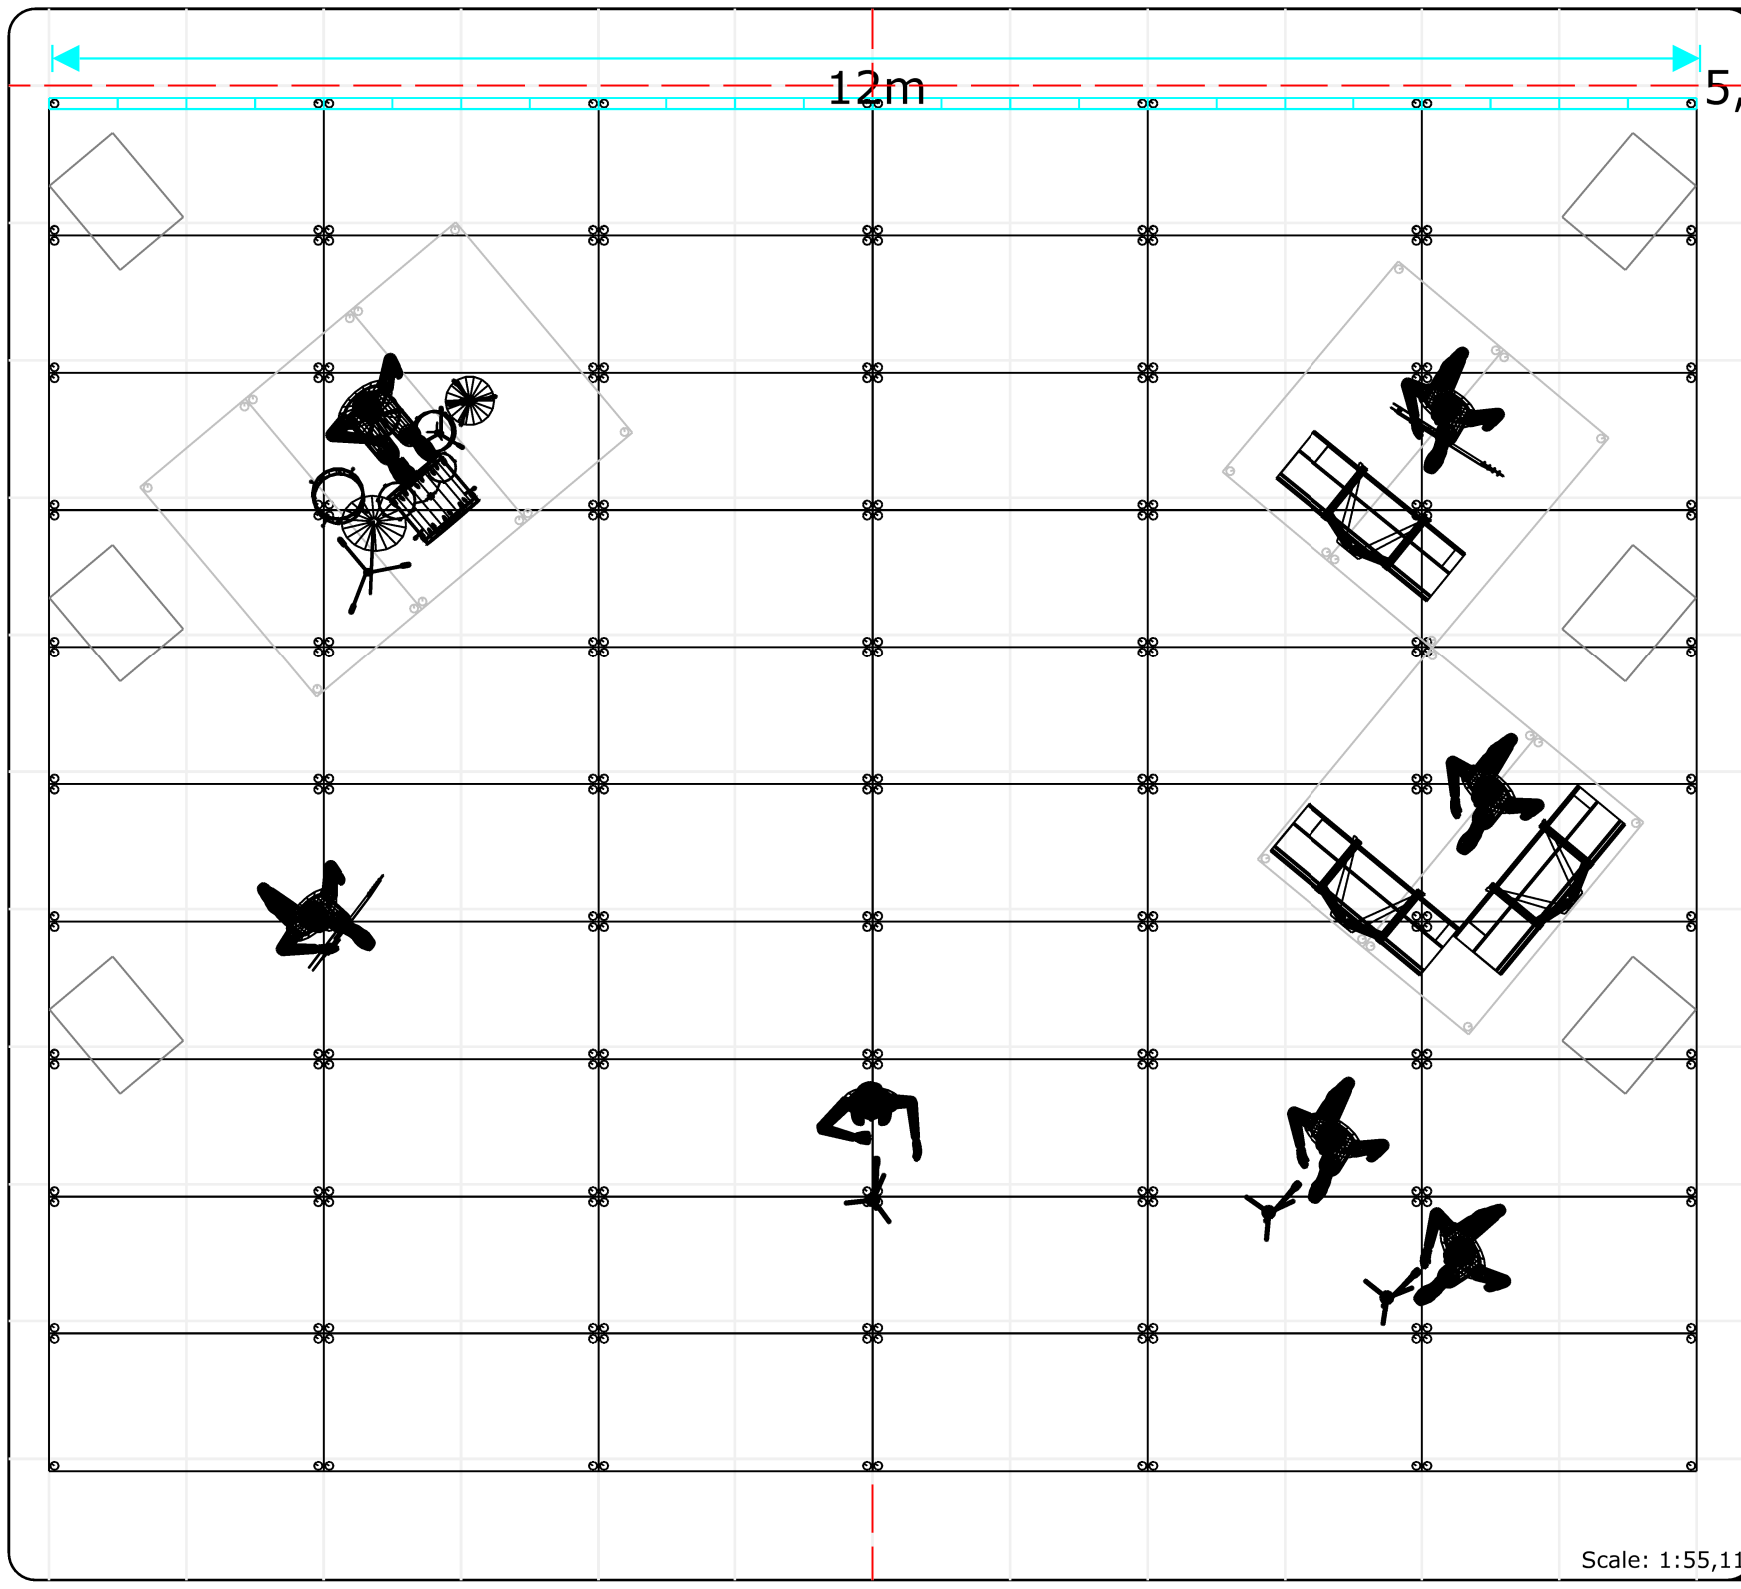

# MECH

creative







Project:  
Margaret 2024

Project location:  
WORLD

Project date:  
2024

Client:  
REVOLUME

Document name:  
10 of 10 - FLOOR

- Legend:
-  Robin Pointe (24)
  -  Hy B-Eye K25 (15)
  -  SunBlast 3000FC (12)
  -  Robin 800 LEDWash (8)
  -  AF-1 Fan (4)
  -  ATMe (4)

Drawing version:  
1.1

Lighting Designer:  
Żarówka x Uncle Gwid

Drawing author:  
Marcin "Żarówka" Gościński  
marcin@mech.wtf

This drawing and it's inherited concepts are the sole property of Mech creative studio. Therefore, neither it, nor any portion thereof, may be disclosed or reproduced in any manner without the expresses consent of said owner. Possession of this drawing does not constitute ownership. This illustration represents visual concept only. It does not imply structural suitability or fitness. It's creator takes no responsibility for it's safe execution. These concept are intended for this production only and may not be used for any other.

Scale: 1:55,11